





ROADWAY DESIGN STANDARDS

D.1 DRIVEWAY - RESIDENTIAL

NOTE: FOR USE ON SIDEWALK WIDTHS OF 7' OR GREATER. FOR SIDEWALK WIDTHS LESS THAN 7' USE DETAIL D.3.

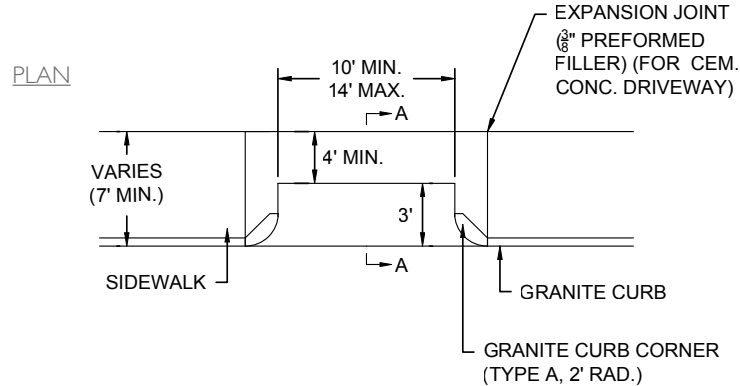

SECTION A-A

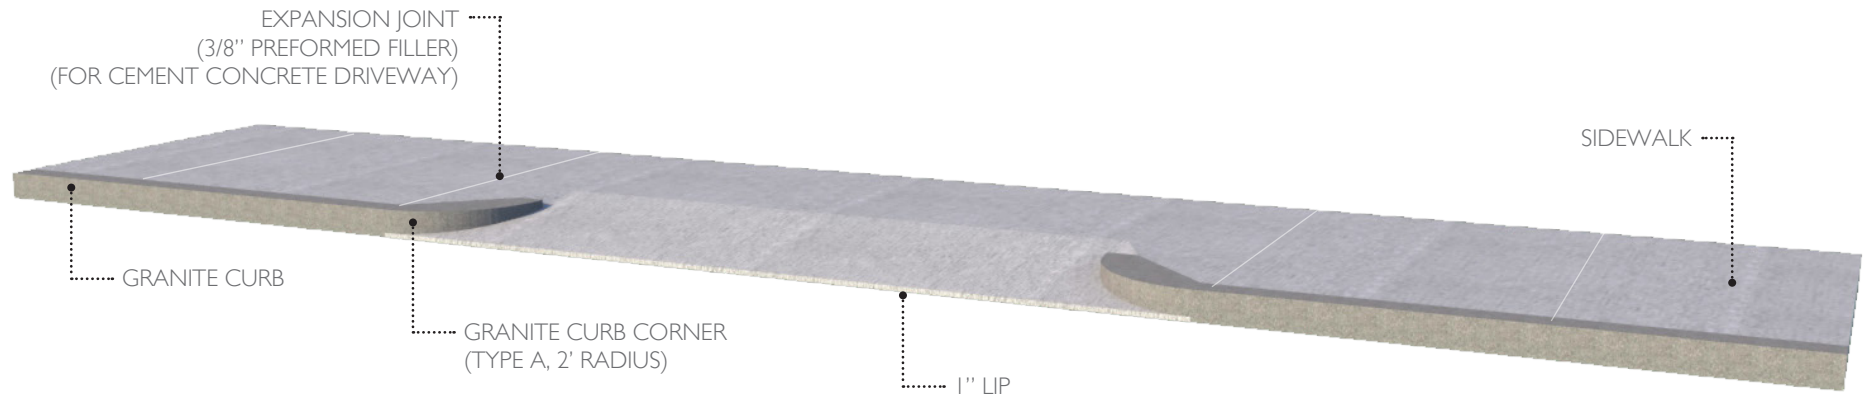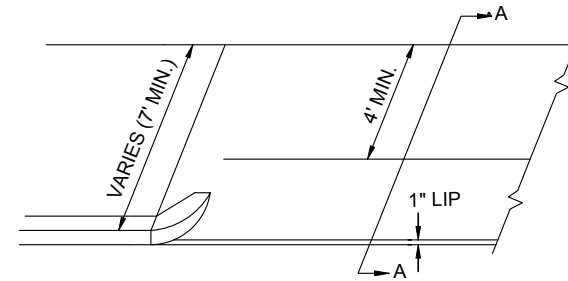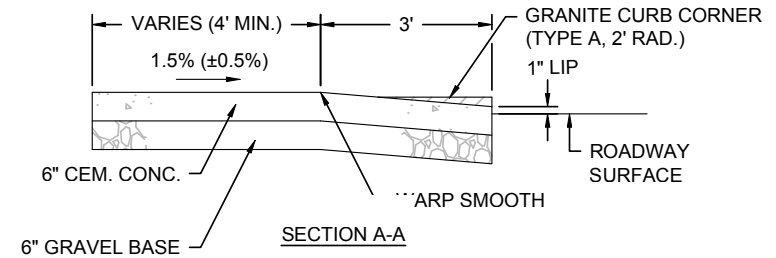

DATE OF ISSUE: MAY 2019