


FLETCHER HOLDINGS, LLC
535 GROTON ROAD
WESTFORD, MA 01886



PH: (978) 692-1312
FLETCHERGRANITE.COM

GRANITE DOUBLE INLET ; MANCHESTER CT

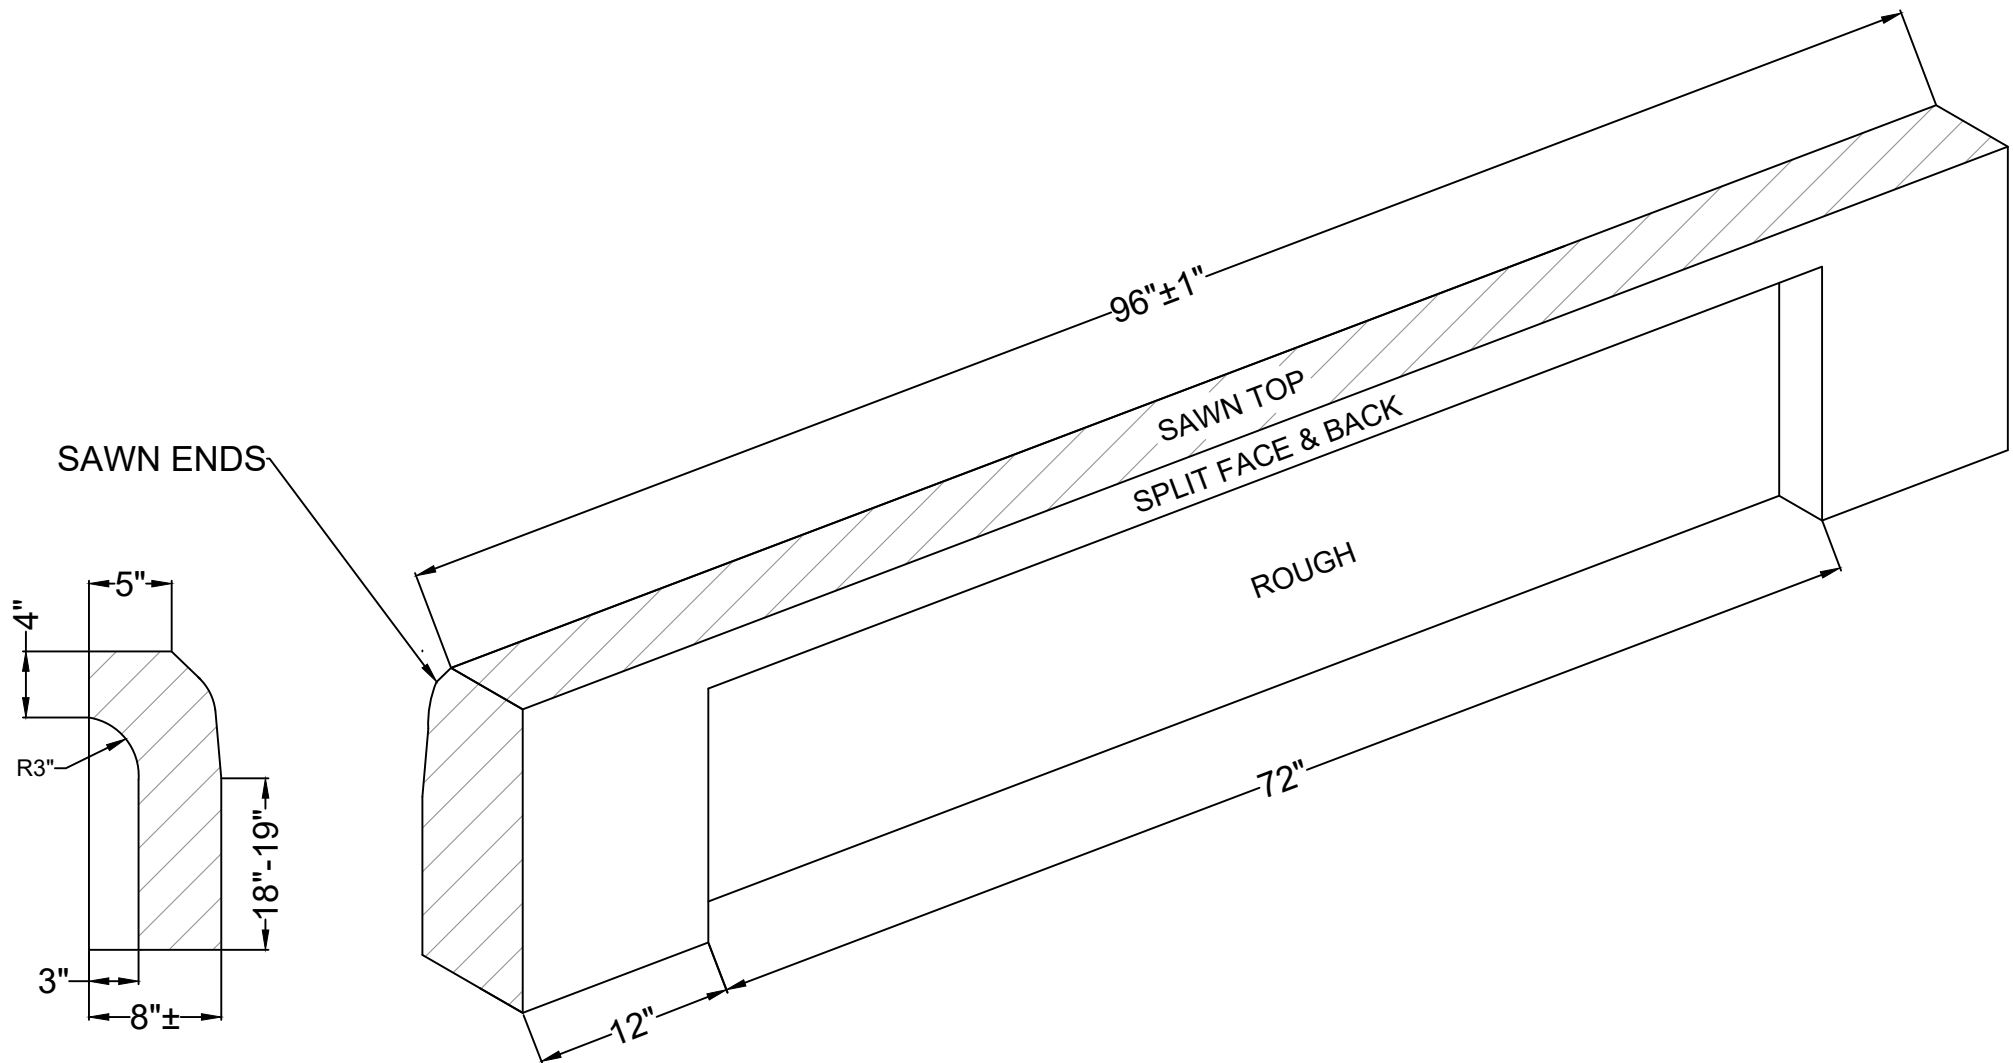

SECTION VIEW