


FLETCHER HOLDINGS, LLC
535 GROTON ROAD
WESTFORD, MA 01886



PH: (978) 692-1312
FLETCHERGRANITE.COM

4"x20" GRANITE TRANSITION CURBING
STRAIGHT & RADIUS

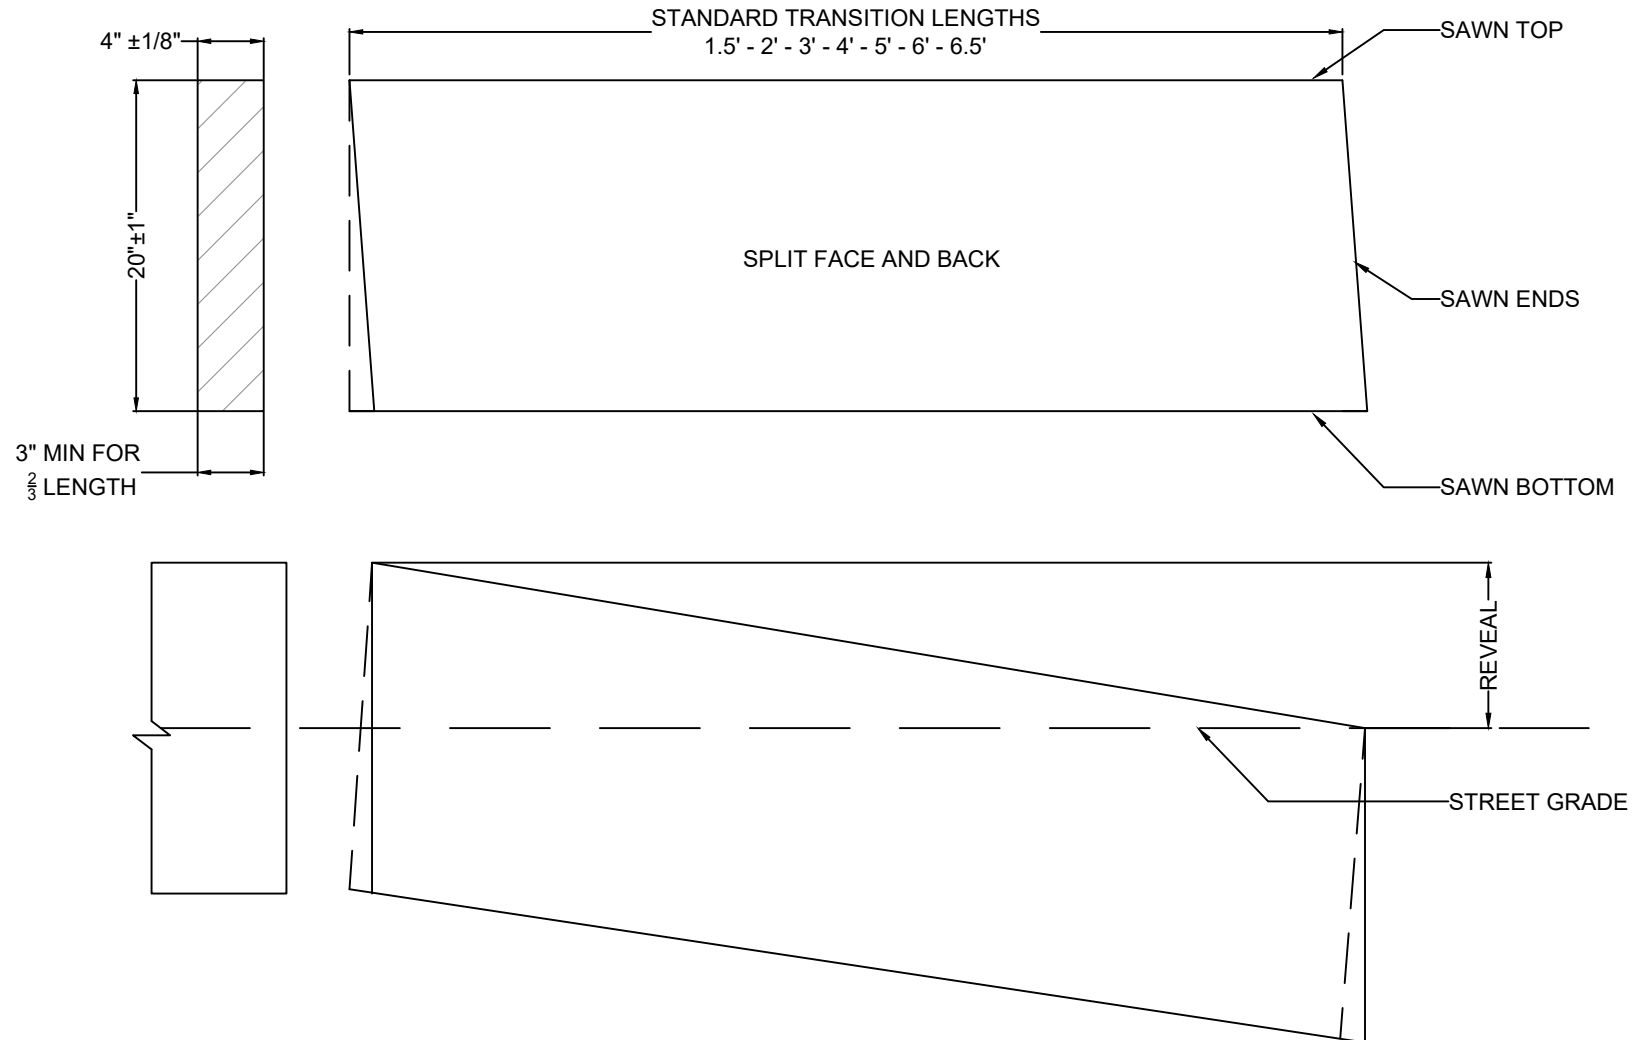

PLEASE NOTE:

1. ALL TRANSITIONS COMPRISED OF A STRAIGHT AND RADIUS SECTION WILL BE MANUFACTURED IN THE FIELD BY THE SETTER FROM STANDARD CURBING.
2. ALL TRANSITIONS LONGER THAN 6.9' WILL BE MANUFACTURED BY THE SETTER FROM STANDARD CURBING.