


FLETCHER HOLDINGS, LLC  
535 GROTON ROAD  
WESTFORD, MA 01886



PH: (978) 692-1312  
FLETCHERGRANITE.COM

GRANITE CURB DOUBLE LOW INLET

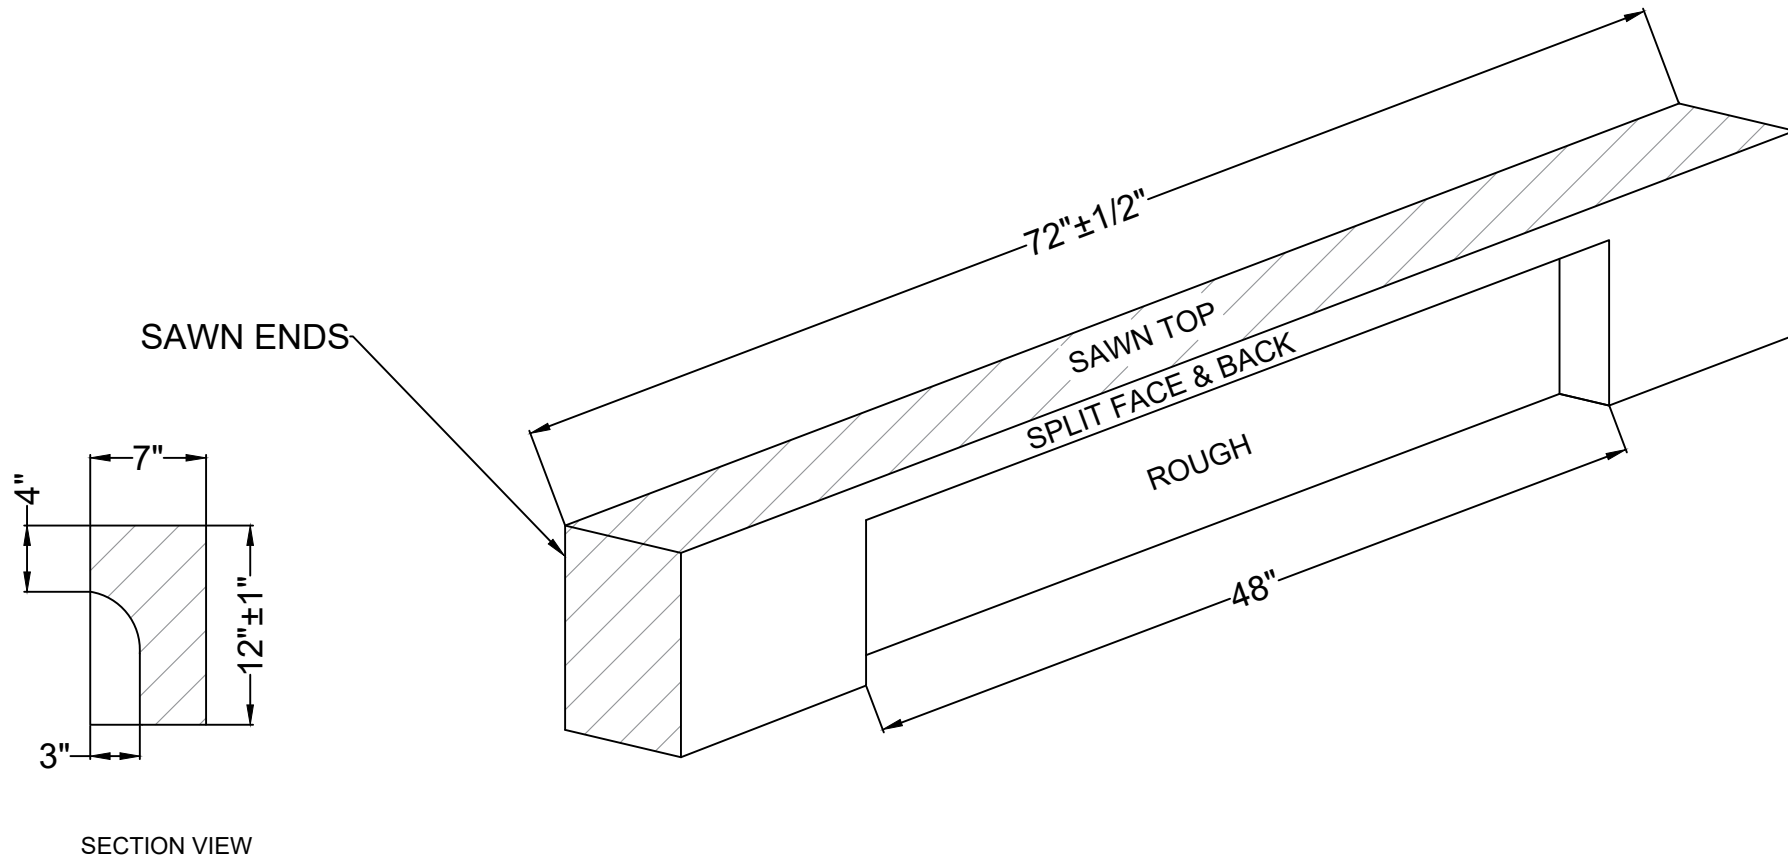

PLEASE NOTE:

1. CURVED INLETS WILL BE CUT TO THE CURVE REQUIRED
2. JOINTS WILL BE CUT ON RADIAL LINES