


FLETCHER HOLDINGS, LLC
535 GROTON ROAD
WESTFORD, MA 01886



PH: (978) 692-1312
FLETCHERGRANITE.COM

GRANITE CURB STANDARD INLET

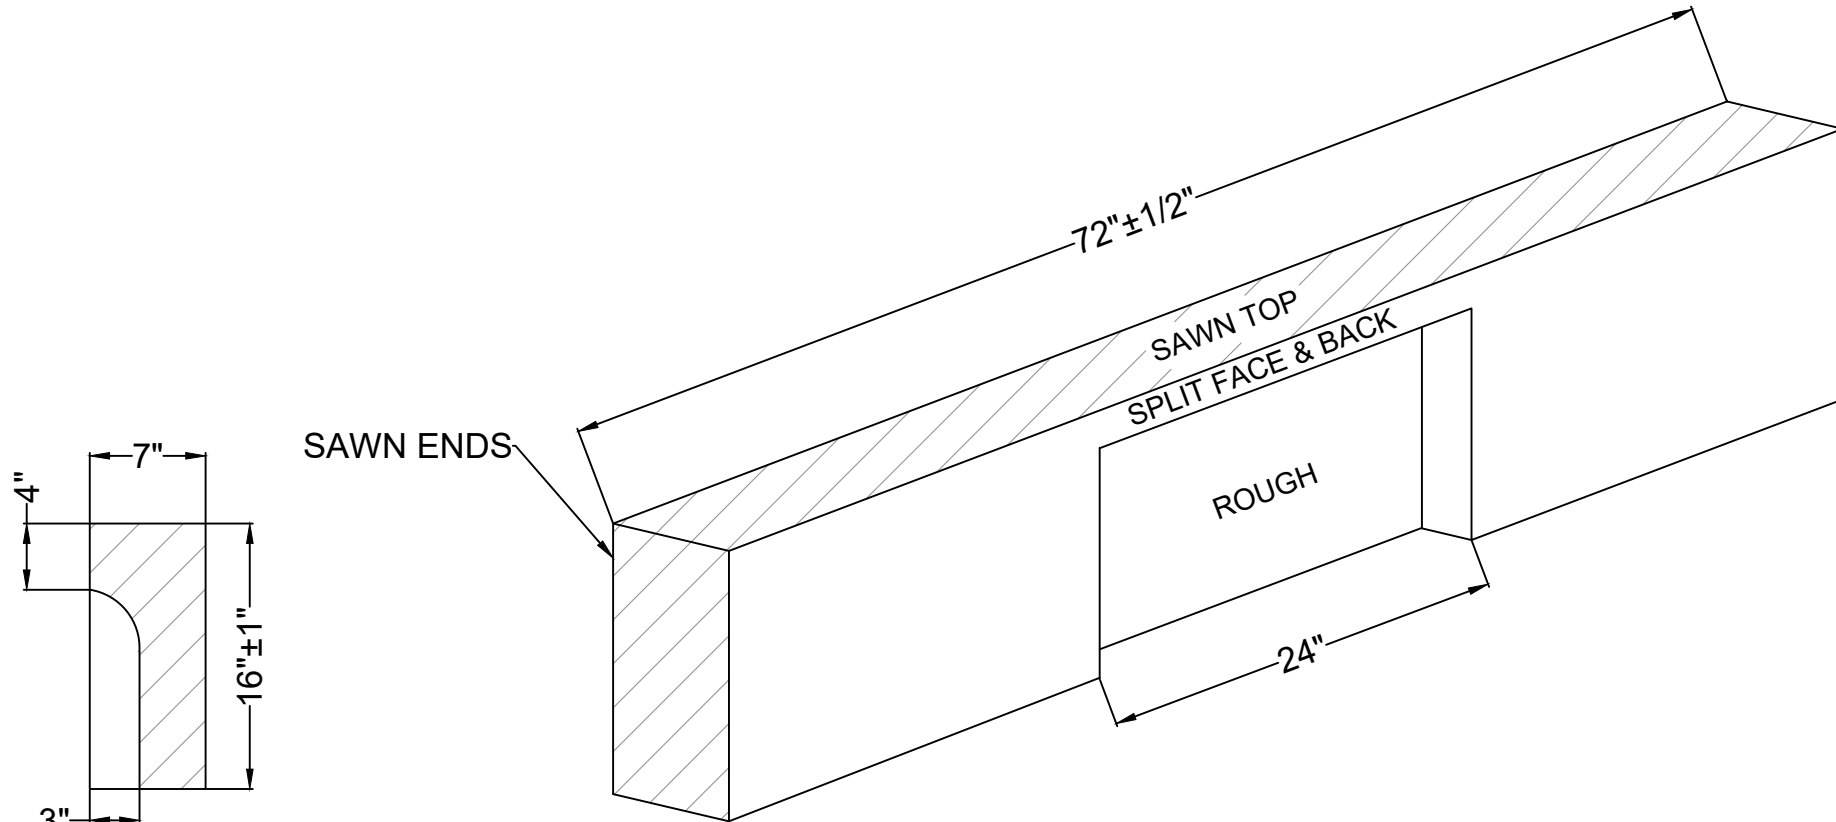

SECTION VIEW

PLEASE NOTE:

1. CURVED INLETS WILL BE CUT TO THE CURVE REQUIRED
2. JOINTS WILL BE CUT ON RADIAL LINES